



ASL LEGEND			
	PASSENGER TERMINAL		RUNWAY
	MULTI-PURPOSE / PLAZA / GTC		TAXIWAY
	COMMERCIAL PARK / PARKING		TAXILANE
	RAIL STATION		APRON
	CARGO		AIRCRAFT STANDS
	AIRCRAFT MAINTENANCE / MRO		CONSTRUCTION IMPACT ZONE
	AIR TRAFFIC CONTROL TOWER		DETENTION BASIN
	FUEL FARM		BIO-RETENTION BASIN
	SUPPORT FACILITIES / MIXED-USE AVIATION		PROPOSED COMMONWEALTH DISPOSAL (ELIZABETH DRIVE)
	AREA REQUIRED UNDER EASEMENT		PROPOSED OFF-SITE EASEMENT
	SITE BOUNDARY		PERIMETER FENCE
	AIRSIDE FENCE		RESA
	ACQUIRED BY COMMONWEALTH FOR INCLUSION IN THE AIRPORT SITE		EC1 ENVIRONMENTAL ZONE
	GLIDE PATH CRITICAL AREA		GLIDE PATH CRITICAL AREA
	ROADS		CURRENT INFRASTRUCTURE
	SYDNEY METRO - WESTERN SYDNEY AIRPORT RAIL (ABOVE GROUND)		SYDNEY METRO - WESTERN SYDNEY AIRPORT RAIL (BELOW GROUND)
	HIAL		HIAL

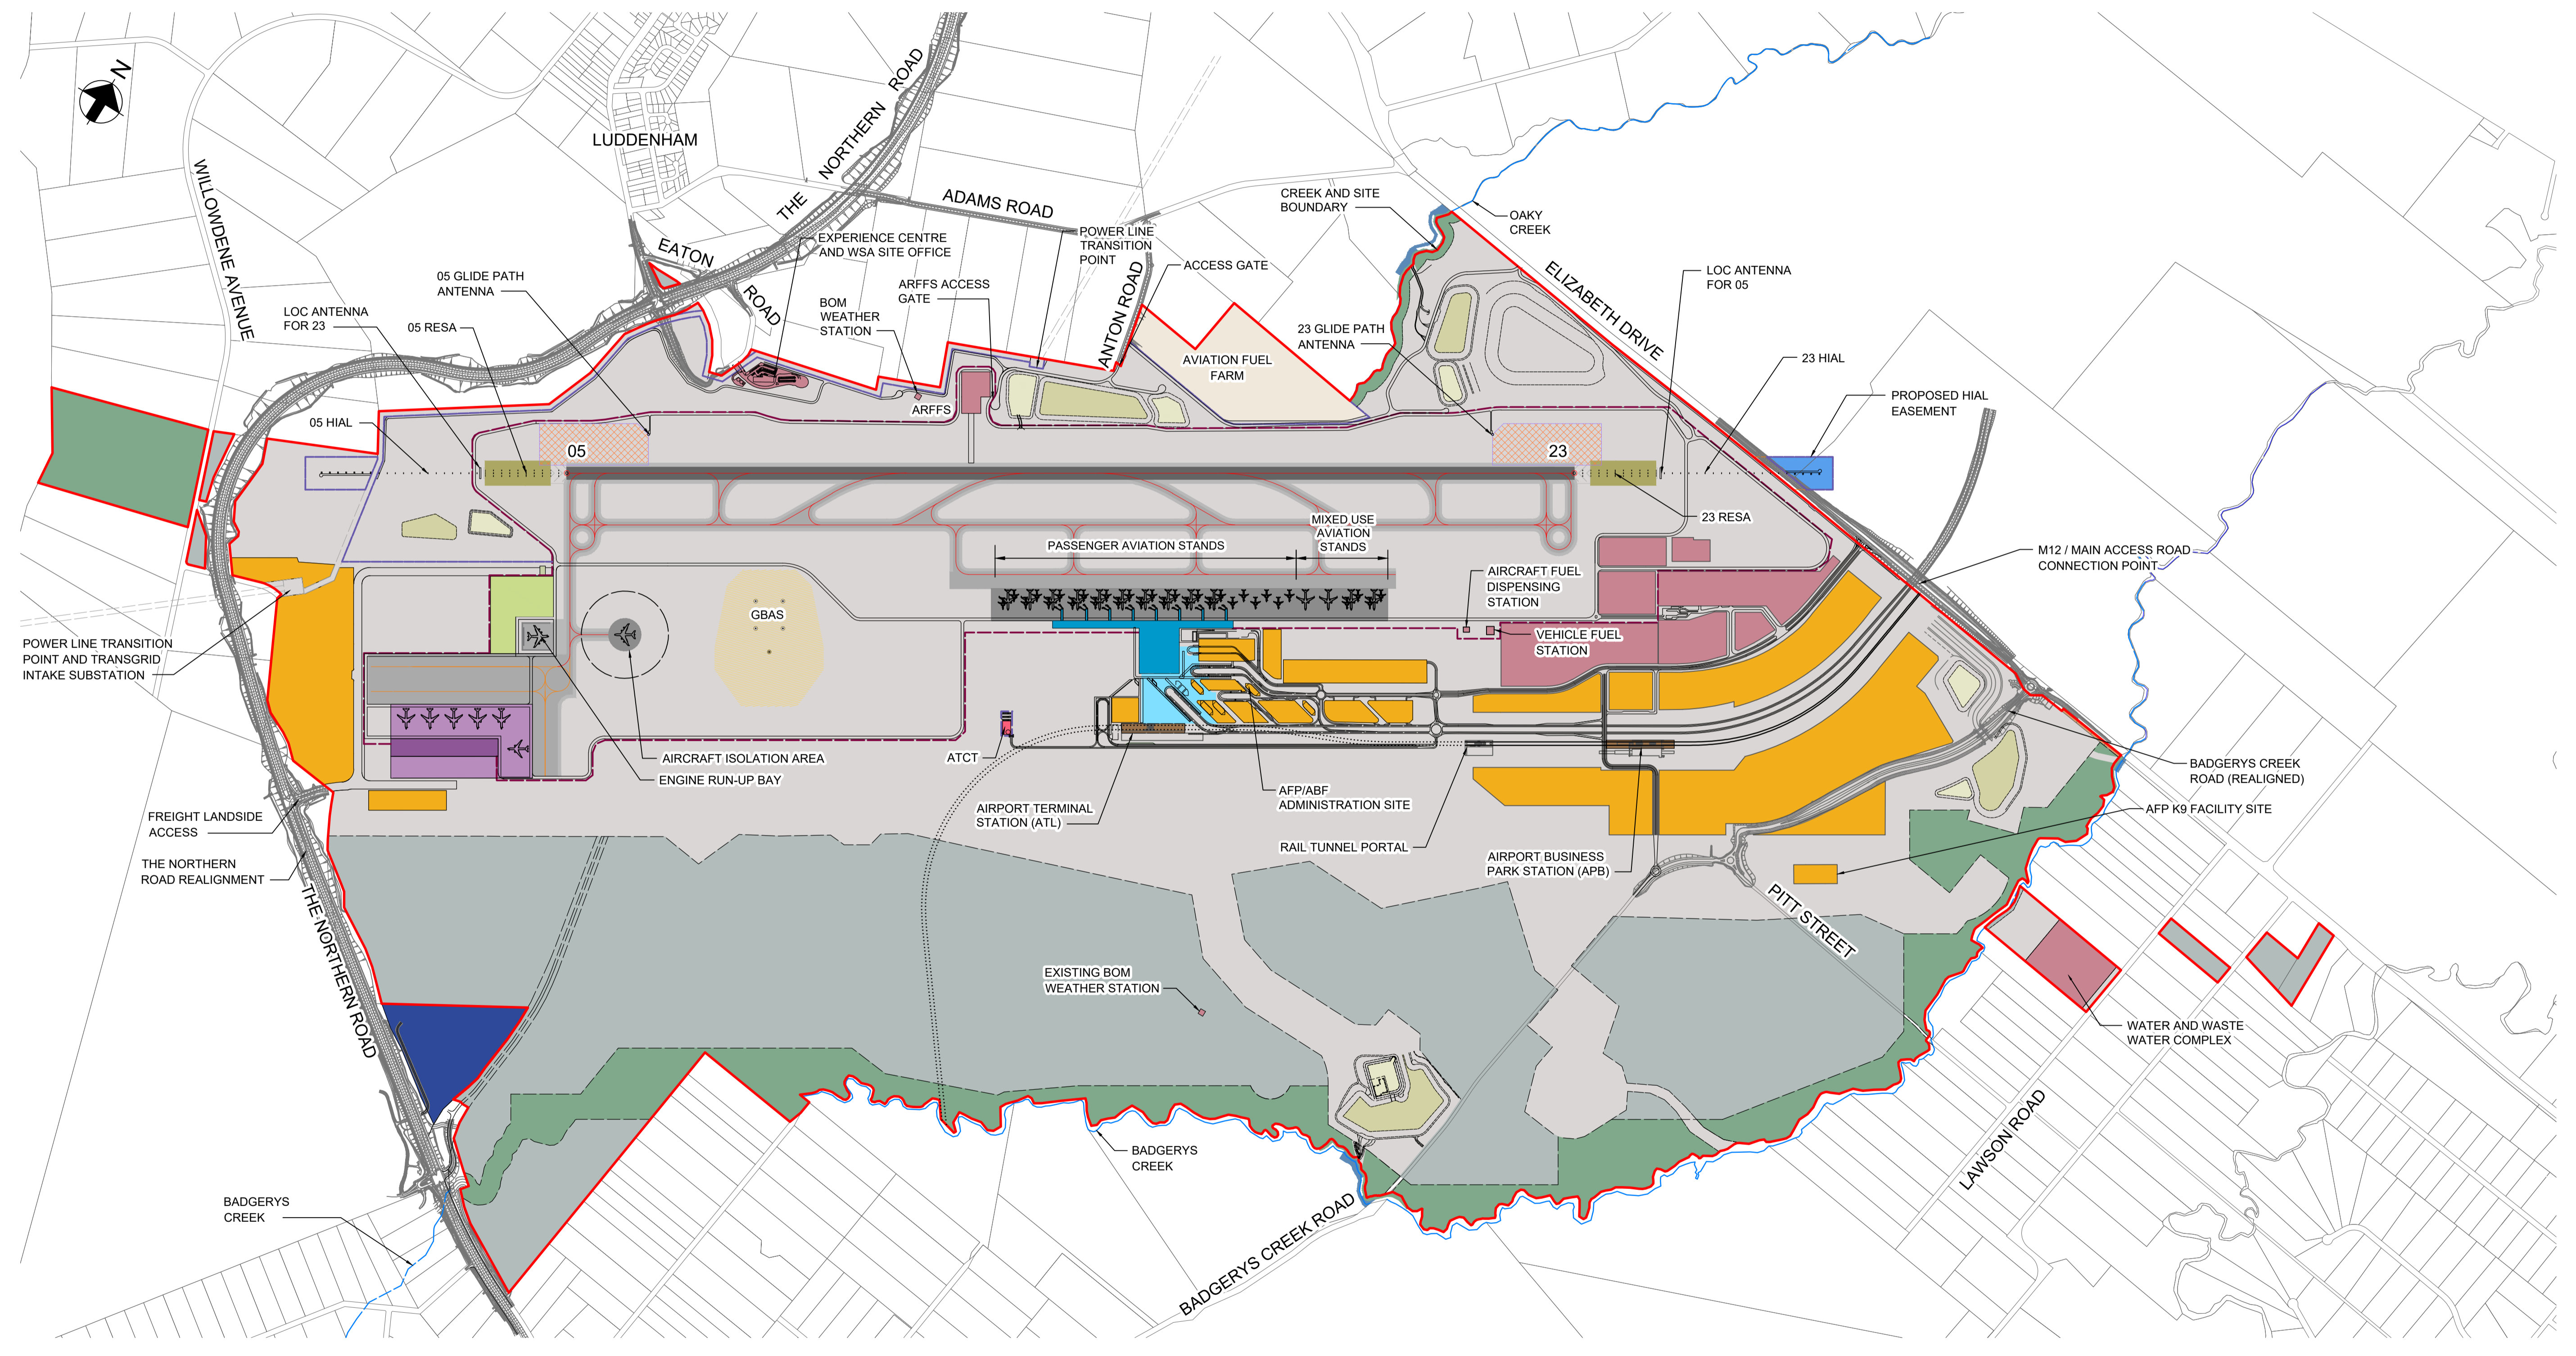

NOT FOR CONSTRUCTION

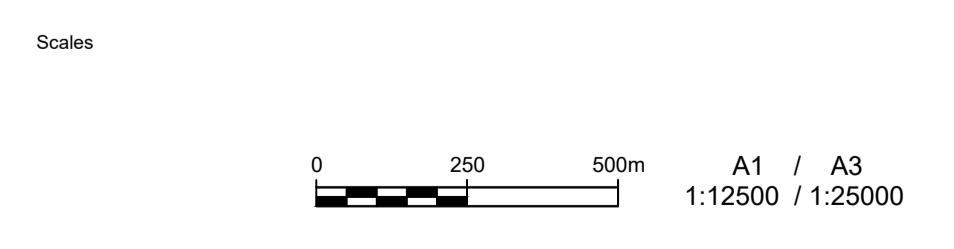

Design Model Version

Issue	Date	By	Chkd	Appd
D	02.06.19	MT	BA	RD
WSU Submission				
C	30.05.19	MT	BA	RD
For Information				
B	24.05.19	MT	BA	RD
For Information				
E	30.11.20	CPL	RS	RD
FASL Update submission				

Issue	Date	By	Chkd	Appd
D	02.06.19	MT	BA	RD
WSU Submission				
C	30.05.19	MT	BA	RD
For Information				
B	24.05.19	MT	BA	RD
For Information				

Client: Western Sydney Airport

Signature: _____ Date: _____

Job Title: Western Sydney International

Scale at A1: As Shown

Discipline: Master Planning

ARUP

Level 5, 151 Clarence Street
Sydney NSW, 2000
Tel +61(0)2 9320 9320 Fax +61(0)2 9320 9321
www.arup.com

Drawing Title: Final Airport Site Layout - 10 MAP (As approved: 30/11/2020) Indicative for Master Planning only

Drawing Status: **For Information**

Job No: **265290**

Drawing No: **WSA40-OveArup-00010-AP-DRG-100024**

Issue: **E**

DRAWING COLOUR CODED - PRINT ALL COPIES IN COLOUR